


LYFORD ROAD.

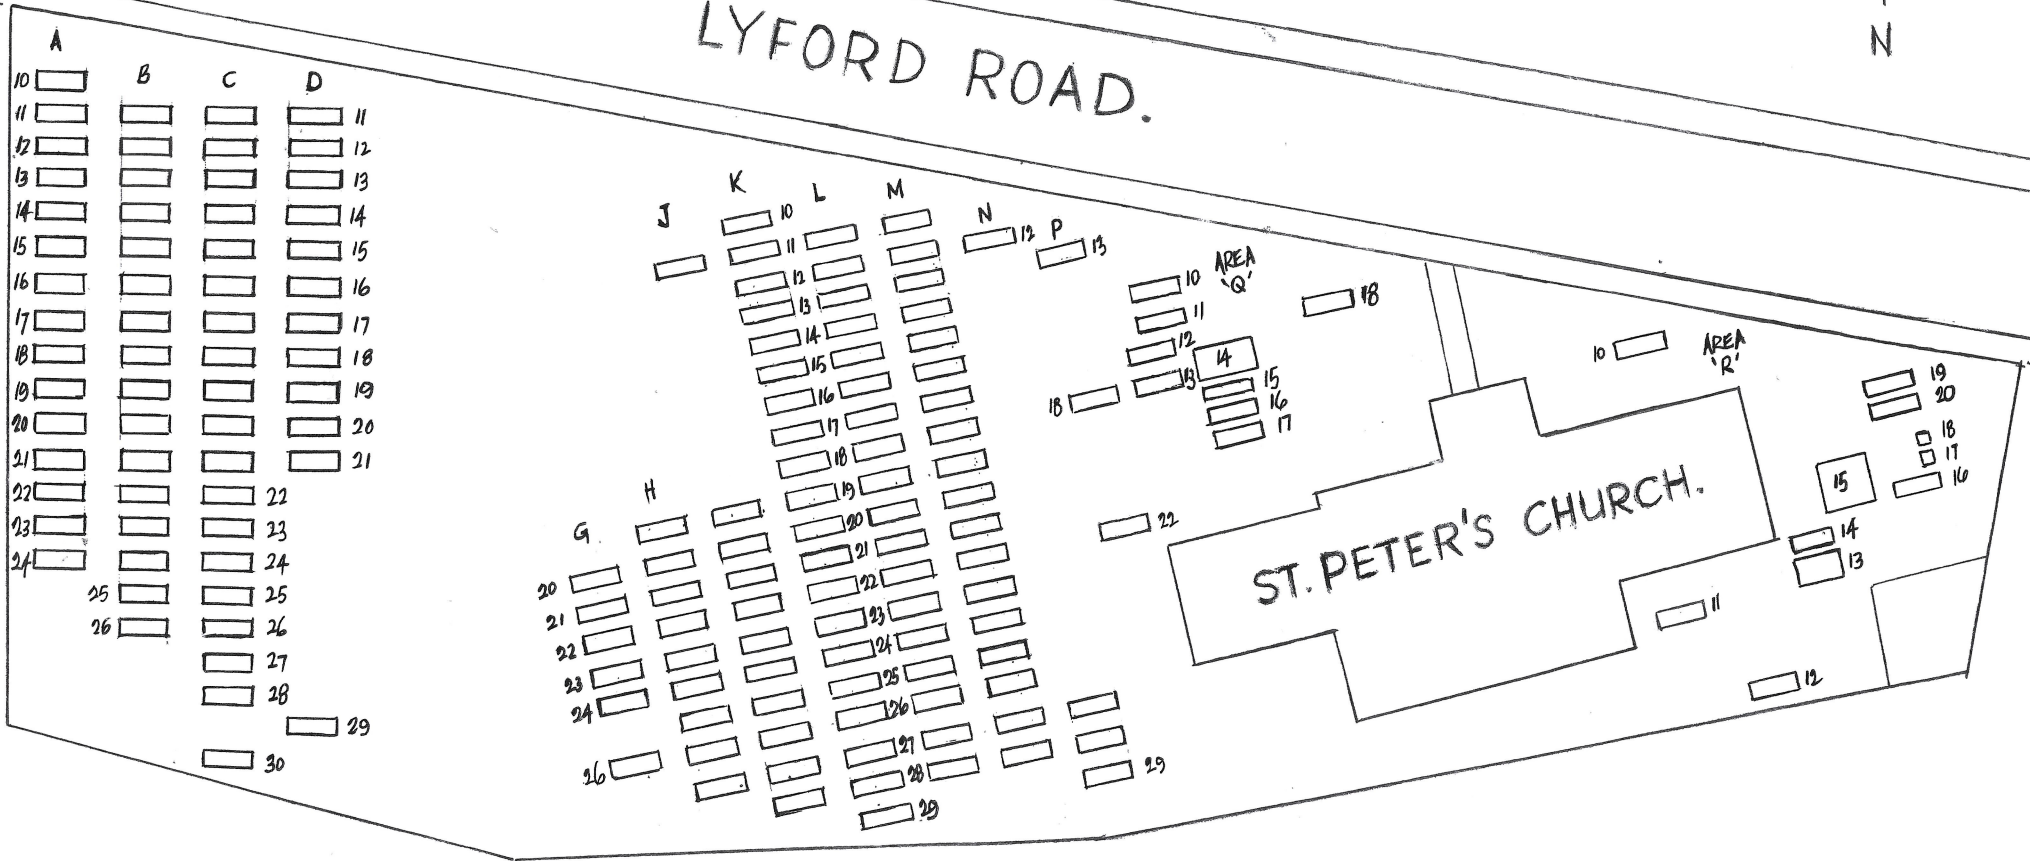

ST. PETER'S CHURCH.

ST. PETER'S CHURCH, CHARNEY BASSETT, OXON.

GRAVEYARD PLAN.

DWN. BY M. NEWMAN. INFORMATION SUPPLIED BY MR. J. ODY & WARDEN, ST. PETER'S CHURCH RESPECTIVELY. ISSUE 3 DATE :- 22/4/22.

PLS. NOTE :- THIS IS NOT A DEFINITIVE PLAN AS THERE ARE UNKNOWN BURIALS CLOSE TO THE CHURCH & THEREFORE NOT INCLUDED.